

The New Jersey Reconstruction, Rehabilitation, Elevation and Mitigation (RREM) Program  
Model Home Designs



**Two Bedroom Binder**




**Two Bedroom - Standard**  
Model Home Designs

Absecon  
Dover Beach  
Wimbrel  
Manahawkin





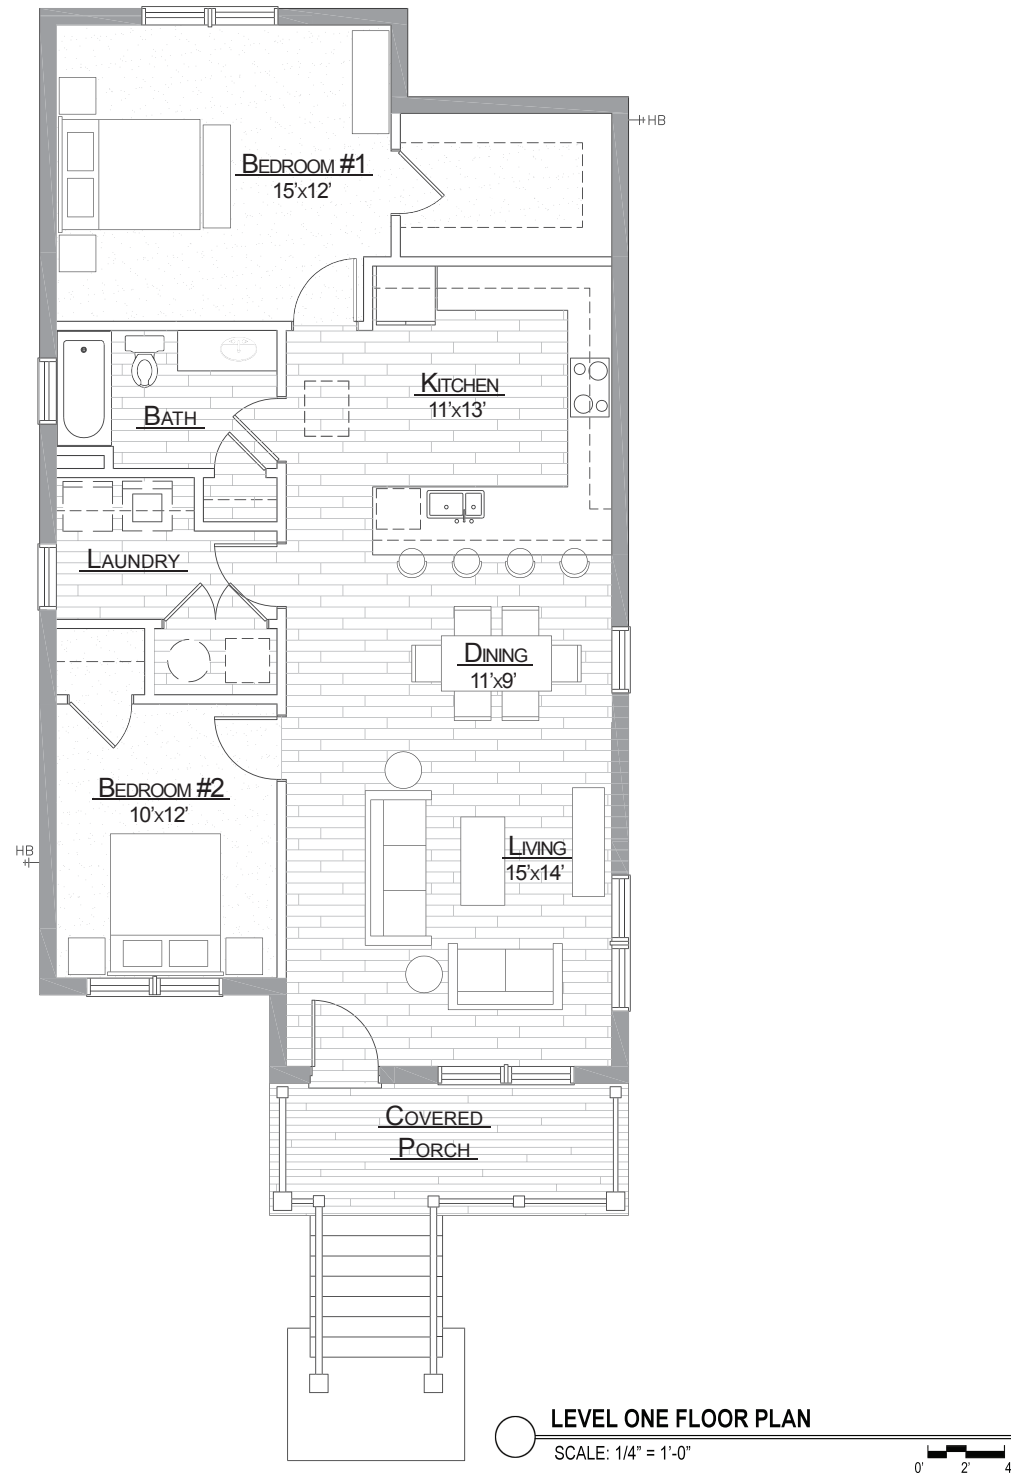

**THE "ABSECON"**

<b>ONE STORY, TWO BEDROOM, ONE BATH</b>	
CONDITIONED SPACE	1,216 SQ. FT.
COVERED PORCH	97 SQ. FT.
<b>TOTAL:</b>	<b>1,313 SQ. FT.</b>



**New Jersey Reconstruct, Rehabilitate, Elevate and Mitigate (RREM) Program**  
"STANDARD" MODEL HOME DESIGNS



CRAFTSMAN



VICTORIAN



TRADITIONAL



OWNER SIGNATURE: \_\_\_\_\_

DATE: \_\_\_\_\_





**THE "DOVER BEACH"**

<b>ONE STORY, TWO BEDROOM, ONE BATH</b>	
CONDITIONED SPACE	1,220 SQ. FT.
COVERED PORCH	203 SQ. FT.
<b>TOTAL:</b>	<b>1,423 SQ. FT.</b>



**New Jersey Reconstruct, Rehabilitate, Elevate and Mitigate (RREM) Program**  
"STANDARD" MODEL HOME DESIGNS



CRAFTSMAN

VICTORIAN

TRADITIONAL



OWNER SIGNATURE: \_\_\_\_\_

DATE: \_\_\_\_\_





**THE "WHIMBREL"**

<b>ONE STORY, TWO BEDROOM, ONE BATH</b>	
CONDITIONED SPACE	1,170 SQ. FT.
COVERED PORCH	152 SQ. FT.
<b>TOTAL:</b>	<b>1,322 SQ. FT.</b>



**New Jersey Reconstruct, Rehabilitate, Elevate and Mitigate (RREM) Program**  
"STANDARD" MODEL HOME DESIGNS



CRAFTSMAN



VICTORIAN




TRADITIONAL




OWNER SIGNATURE: \_\_\_\_\_

DATE: \_\_\_\_\_



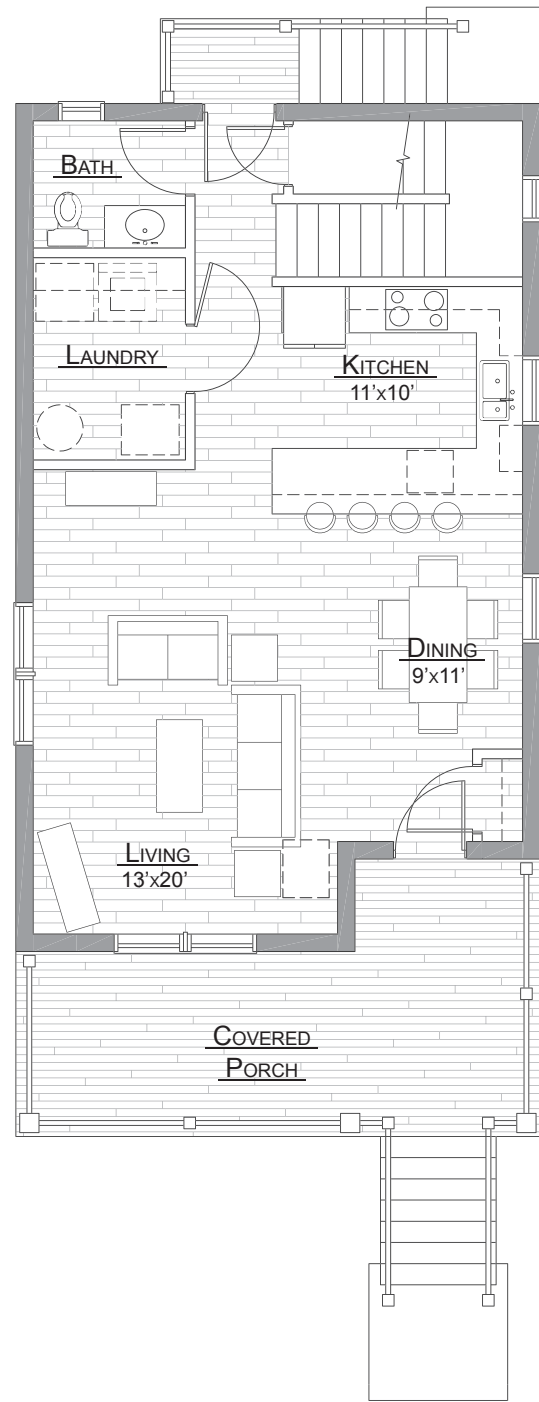

LEVEL ONE FLOOR PLAN  
SCALE: 1/4" = 1'-0"

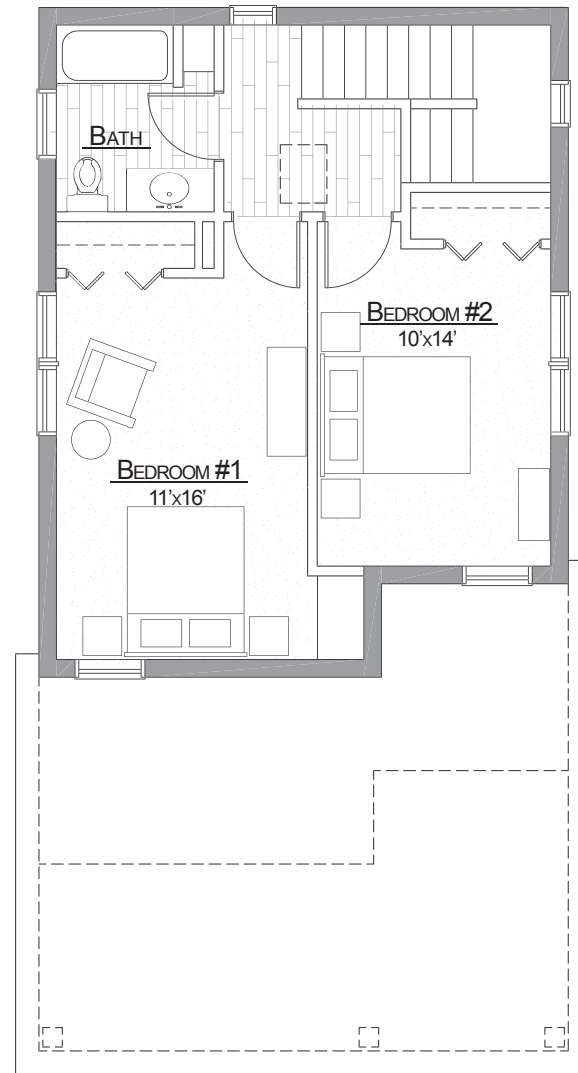

LEVEL TWO FLOOR PLAN  
SCALE: 1/4" = 1'-0"

**THE "MANAHAWKIN"**

<u>TWO STORY, TWO BEDROOM, ONE AND ONE HALF BATH</u>	
CONDITIONED SPACE	1,417 SQ. FT.
COVERED PORCH	213 SQ. FT.
TOTAL:	1,630 SQ. FT.



CRAFTSMAN



VICTORIAN



TRADITIONAL



**New Jersey Reconstruct, Rehabilitate, Elevate and Mitigate (RREM) Program**  
"STANDARD" MODEL HOME DESIGNS



OWNER SIGNATURE: \_\_\_\_\_

DATE: \_\_\_\_\_



**Two Bedroom - Savings**  
Model Home Designs

Sussex  
Monmouth  
Hudson





**THE "SUSSEX"**

ONE STORY, TWO BEDROOM, ONE BATH	
CONDITIONED SPACE	991 SQ. FT.
COVERED PORCH	86 SQ. FT.
TOTAL:	1,077 SQ. FT.



**New Jersey Reconstruct, Rehabilitate, Elevate and Mitigate (RREM) Program**  
"SAVINGS" MODEL HOME DESIGNS



CRAFTSMAN

VICTORIAN

TRADITIONAL



OWNER SIGNATURE: \_\_\_\_\_

DATE: \_\_\_\_\_





**THE "MONMOUTH"**

ONE STORY, TWO BEDROOM, ONE BATH	
CONDITIONED SPACE	1,012 SQ. FT.
COVERED PORCH	160 SQ. FT.
TOTAL:	1,172 SQ. FT.



**New Jersey Reconstruct, Rehabilitate, Elevate and Mitigate (RREM) Program**  
"SAVINGS" MODEL HOME DESIGNS



CRAFTSMAN

VICTORIAN


TRADITIONAL




OWNER SIGNATURE: \_\_\_\_\_

DATE: \_\_\_\_\_



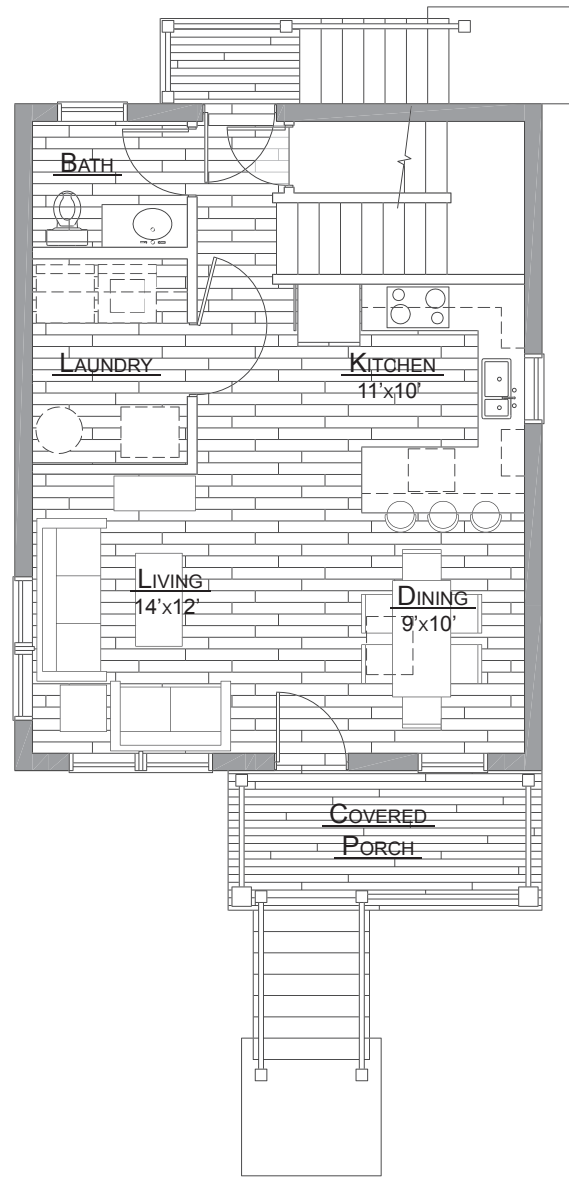

LEVEL ONE FLOOR PLAN  
SCALE: 1/4" = 1'-0"

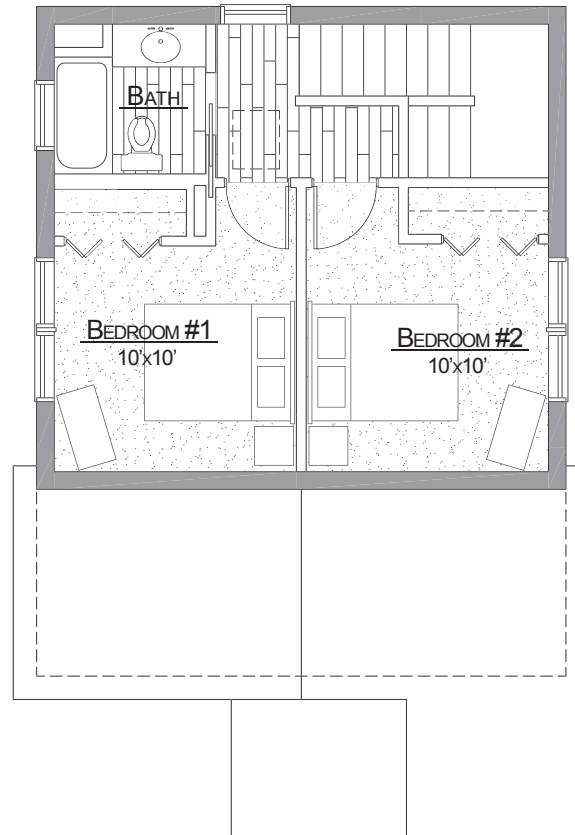

LEVEL TWO FLOOR PLAN  
SCALE: 1/4" = 1'-0"

**THE "HUDSON"**


<u>TWO STORY, TWO BEDROOM, ONE AND ONE HALF BATH</u>	
CONDITIONED SPACE	1,118 SQ. FT.
COVERED PORCH	81 SQ. FT.
TOTAL:	1,199 SQ. FT.



**New Jersey Reconstruct, Rehabilitate, Elevate and Mitigate (RREM) Program**  
"SAVINGS" MODEL HOME DESIGNS



CRAFTSMAN

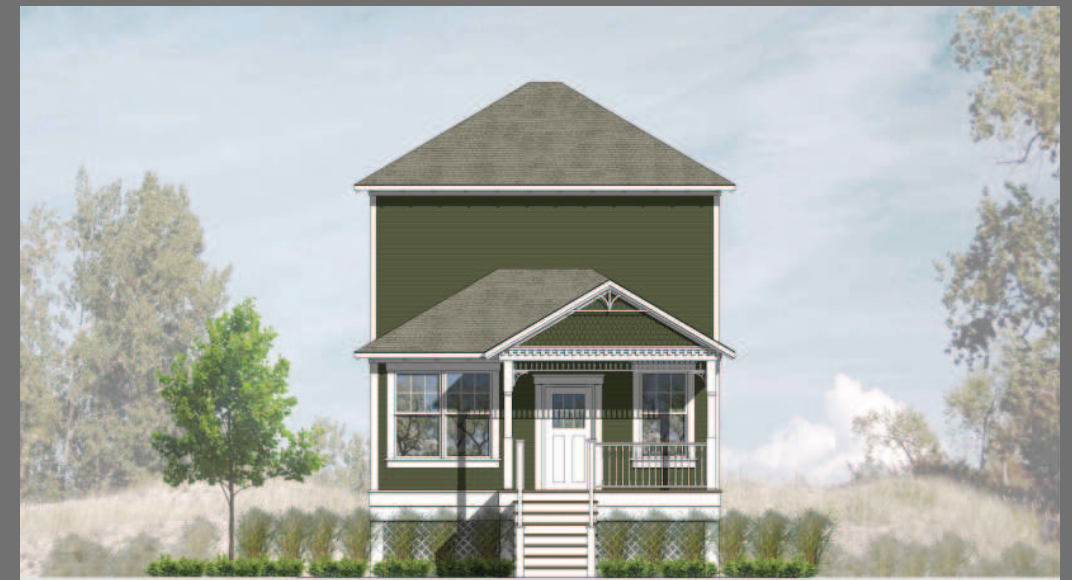

VICTORIAN



TRADITIONAL



OWNER SIGNATURE: \_\_\_\_\_

DATE: \_\_\_\_\_



**Maximum Allowed**  
Model Home Design:

Monroe



# THE "MONROE"

TWO STORY, TWO BEDROOM

CONDITIONED SPACE	1,598 SQ. FT.
COVERED PORCH AND BALCONY	348 SQ. FT.
<b>TOTAL:</b>	<b>1,946 SQ. FT.</b>







FRONT ELEVATION- MONROE

COLOR SCHEME B



FRONT ELEVATION- MONROE

COLOR SCHEME C



NEW JERSEY RECONSTRUCT, REHABILITATE, ELEVATE AND MITIGATE (RREM) PROGRAM  
"MAX ALLOWABLE" MODEL HOME DESIGNS

