

The New Jersey Reconstruction, Rehabilitation, Elevation and Mitigation (RREM) Program
Model Home Designs





Three Bedroom Binder



Three Bedroom - Standard
Model Home Designs

Belmar
Bayshore
Barnegat

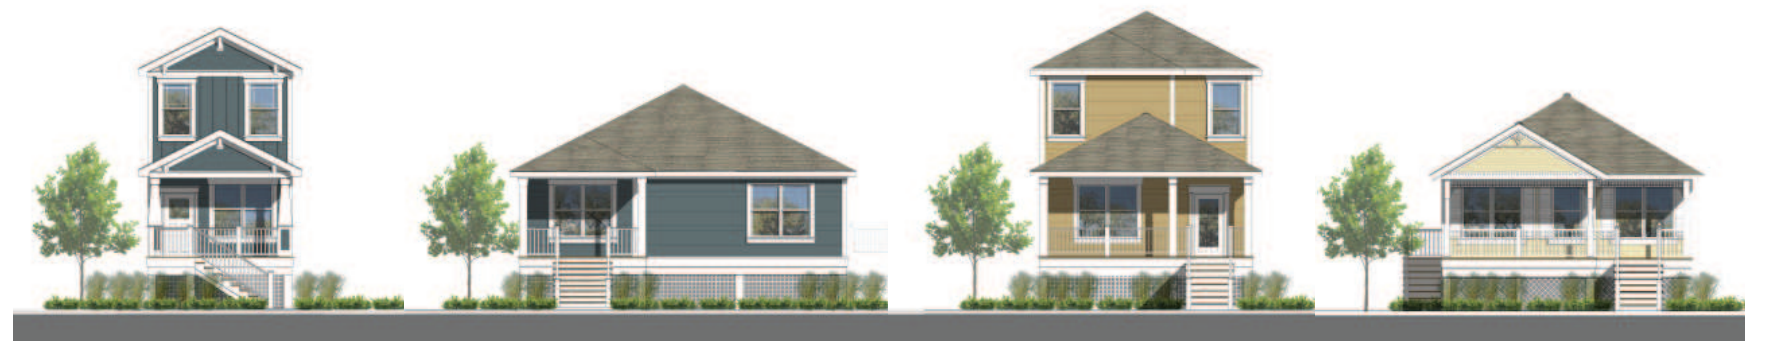

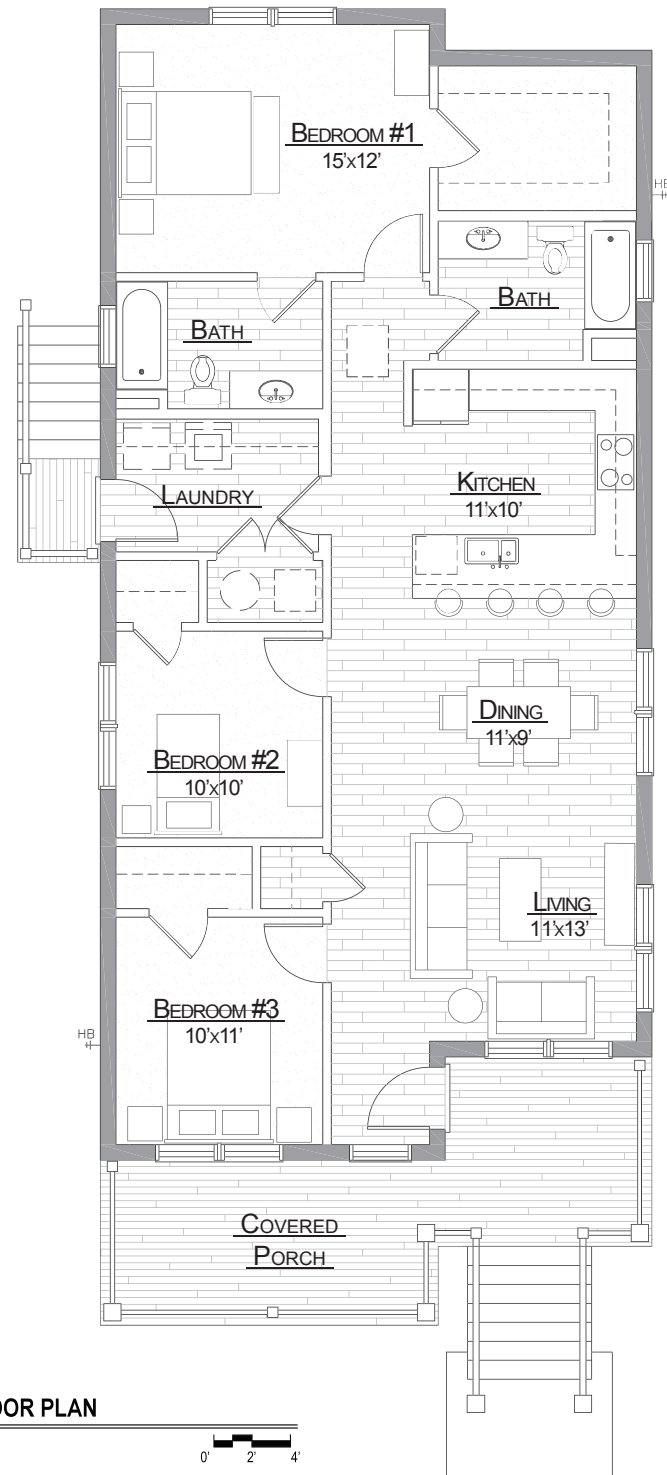

LEVEL ONE FLOOR PLAN
SCALE: 1/4" = 1'-0"

THE "BELMAR"

ONE STORY, THREE BEDROOM, TWO BATH	
CONDITIONED SPACE	1,414 SQ. FT.
COVERED PORCH	223 SQ. FT.
TOTAL:	1,637 SQ. FT.



New Jersey Reconstruct, Rehabilitate, Elevate and Mitigate (RREM) Program
"STANDARD" MODEL HOME DESIGNS



CRAFTSMAN



VICTORIAN




TRADITIONAL



OWNER SIGNATURE: _____

DATE: _____

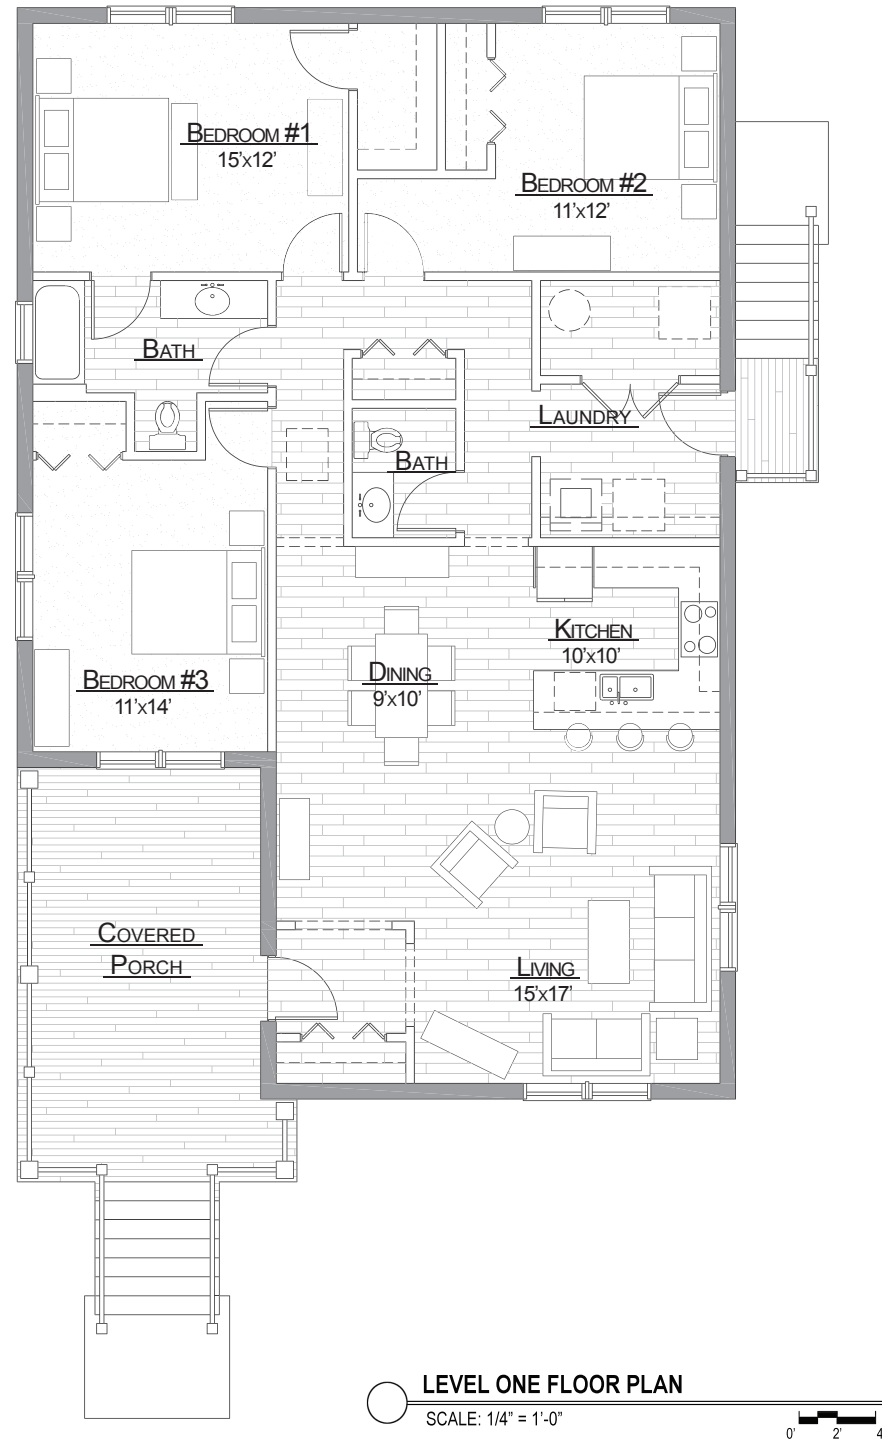

THE "BAYSHORE"

<u>ONE STORY, THREE BEDROOM, ONE AND ONE HALF BATH</u>	
CONDITIONED SPACE	1,638 SQ. FT.
COVERED PORCH	242 SQ. FT.
TOTAL:	1,880 SQ. FT.



New Jersey Reconstruct, Rehabilitate, Elevate and Mitigate (RREM) Program
"STANDARD" MODEL HOME DESIGNS



CRAFTSMAN



VICTORIAN





TRADITIONAL



OWNER SIGNATURE: _____

DATE: _____

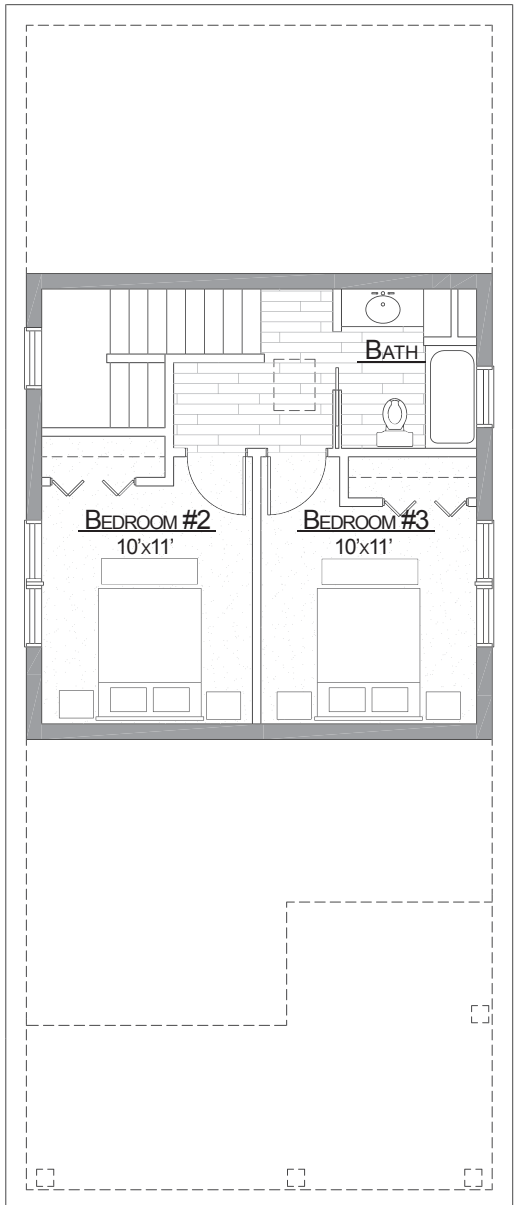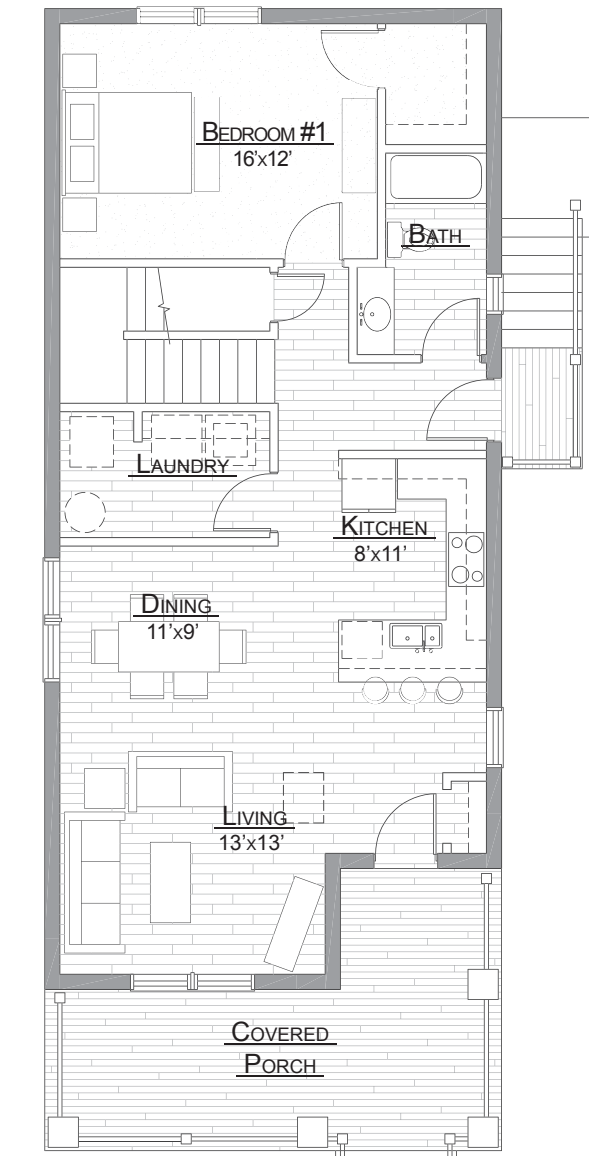

LEVEL ONE FLOOR PLAN
SCALE: 1/4" = 1'-0"

LEVEL TWO FLOOR PLAN
SCALE: 1/4" = 1'-0"

THE "BARNEGAT"

TWO STORY, THREE BEDROOM, TWO BATH	
CONDITIONED SPACE	1,568 SQ. FT.
COVERED PORCH	229 SQ. FT.
TOTAL:	1,797 SQ. FT.



New Jersey Reconstruct, Rehabilitate, Elevate and Mitigate (RREM) Program
"STANDARD" MODEL HOME DESIGNS



CRAFTSMAN

VICTORIAN

TRADITIONAL



OWNER SIGNATURE: _____

DATE: _____

Three Bedroom - Savings
Model Home Designs

Atlantic
Essex
Bergen





THE "ATLANTIC"

ONE STORY, THREE BEDROOM, TWO BATH	
CONDITIONED SPACE	1,224 SQ. FT.
COVERED PORCH	83 SQ. FT.
TOTAL:	1,307 SQ. FT.



New Jersey Reconstruct, Rehabilitate, Elevate and Mitigate (RREM) Program
"SAVINGS" MODEL HOME DESIGNS



CRAFTSMAN



VICTORIAN




TRADITIONAL



OWNER SIGNATURE: _____

DATE: _____

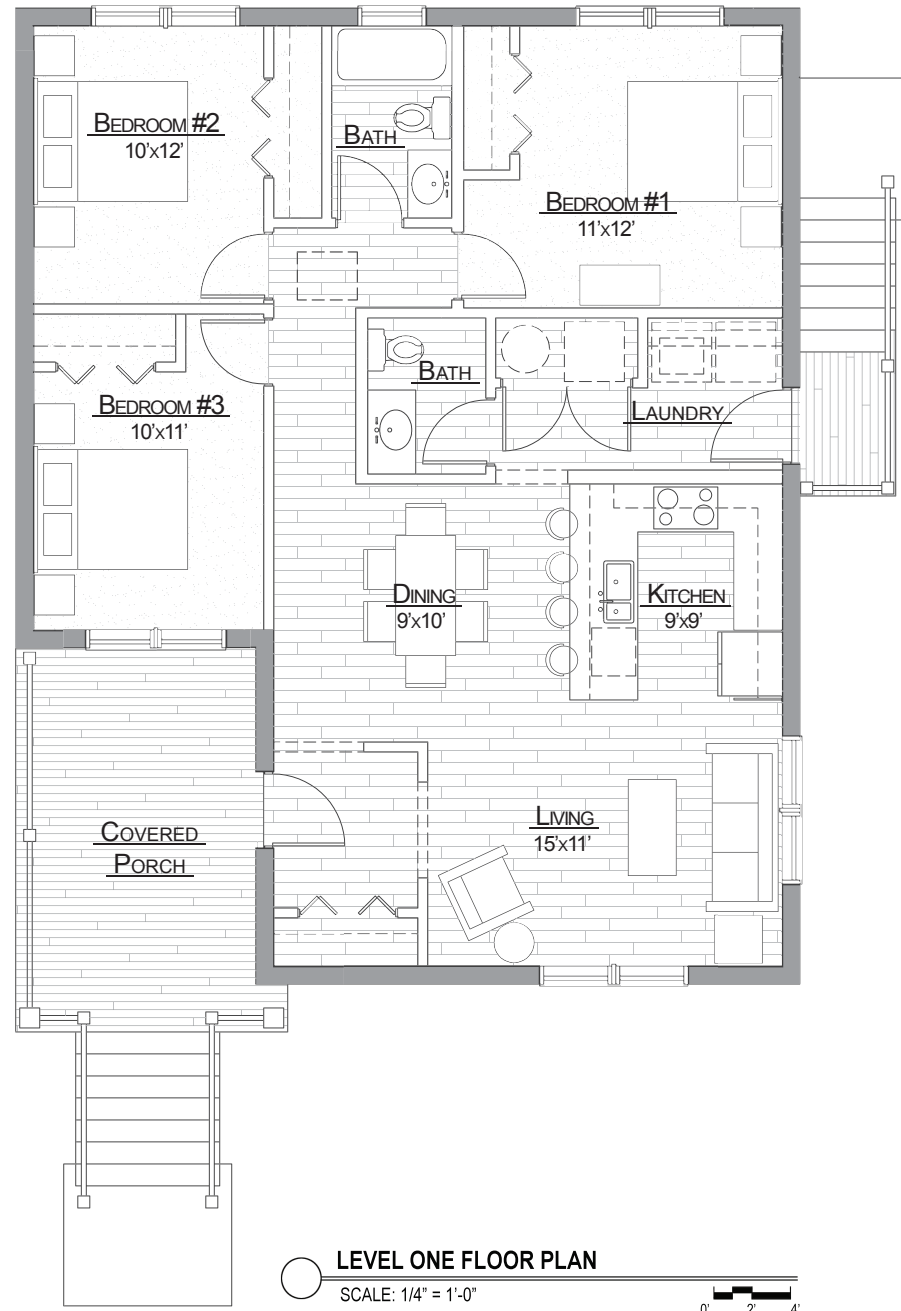

THE "ESSEX"

<u>ONE STORY, THREE BEDROOM, ONE AND ONE HALF BATH</u>	
CONDITIONED SPACE	1,188 SQ. FT.
COVERED PORCH	162 SQ. FT.
TOTAL:	1,350 SQ. FT.



New Jersey Reconstruct, Rehabilitate, Elevate and Mitigate (RREM) Program
"SAVINGS" MODEL HOME DESIGNS



CRAFTSMAN



VICTORIAN




TRADITIONAL



OWNER SIGNATURE: _____

DATE: _____

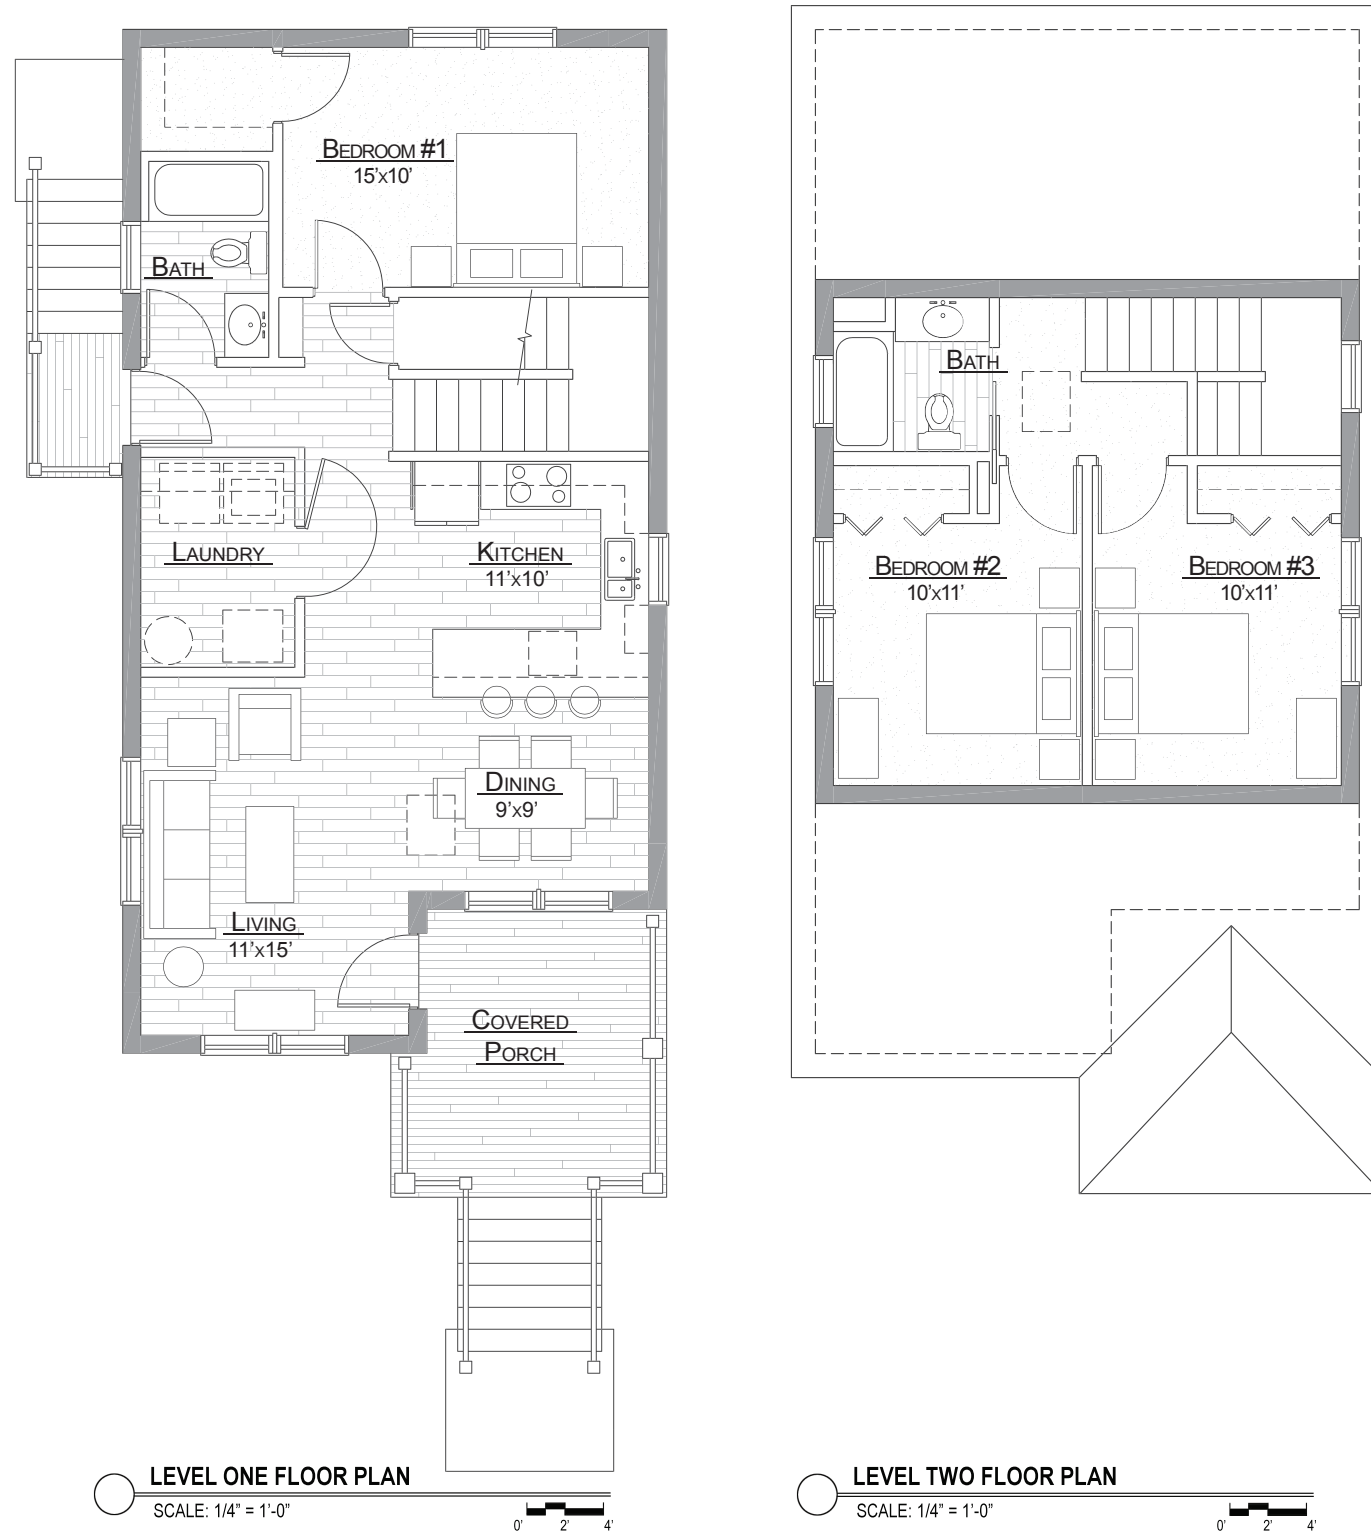

THE "BERGEN"

TWO STORY, THREE BEDROOM, TWO BATH	
CONDITIONED SPACE	1,402 SQ. FT.
COVERED PORCH	129 SQ. FT.
TOTAL:	1,531 SQ. FT.



New Jersey Reconstruct, Rehabilitate, Elevate and Mitigate (RREM) Program
 "SAVINGS" MODEL HOME DESIGNS



CRAFTSMAN

VICTORIAN

TRADITIONAL



OWNER SIGNATURE: _____

DATE: _____

Maximum Allowed
Model Home Designs

Hayes
Fillmore




THE "HAYES"

TWO STORY, THREE BEDROOM

CONDITIONED SPACE	1,808 SQ. FT.
COVERED PORCH	<u>364 SQ. FT.</u>
TOTAL:	2,172 SQ. FT.



LEVEL ONE FLOOR PLAN
SCALE: 1/4" = 1'-0"

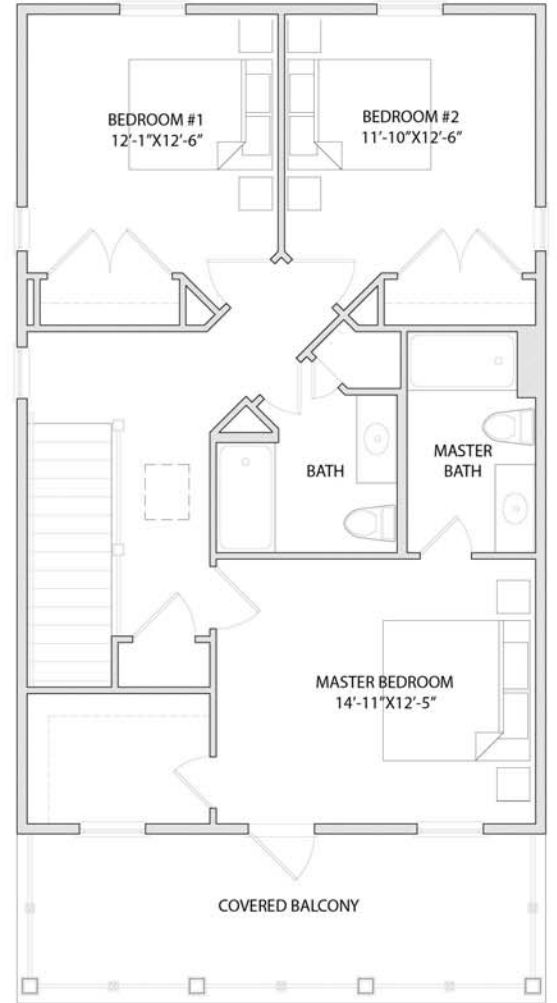

LEVEL TWO FLOOR PLAN
SCALE: 1/4" = 1'-0"



FRONT ELEVATION
SCALE: 1/4" = 1'-0"





FRONT ELEVATION- HAYES

COLOR SCHEME B



FRONT ELEVATION- HAYES

COLOR SCHEME C




NEW JERSEY RECONSTRUCT, REHABILITATE, ELEVATE AND MITIGATE (RREM) PROGRAM
"MAX ALLOWABLE" MODEL HOME DESIGNS




THE "FILLMORE"

TWO STORY, THREE BEDROOM

CONDITIONED SPACE	2,248 SQ. FT.
COVERED PORCH	216 SQ. FT.
TOTAL:	2,464 SQ. FT.

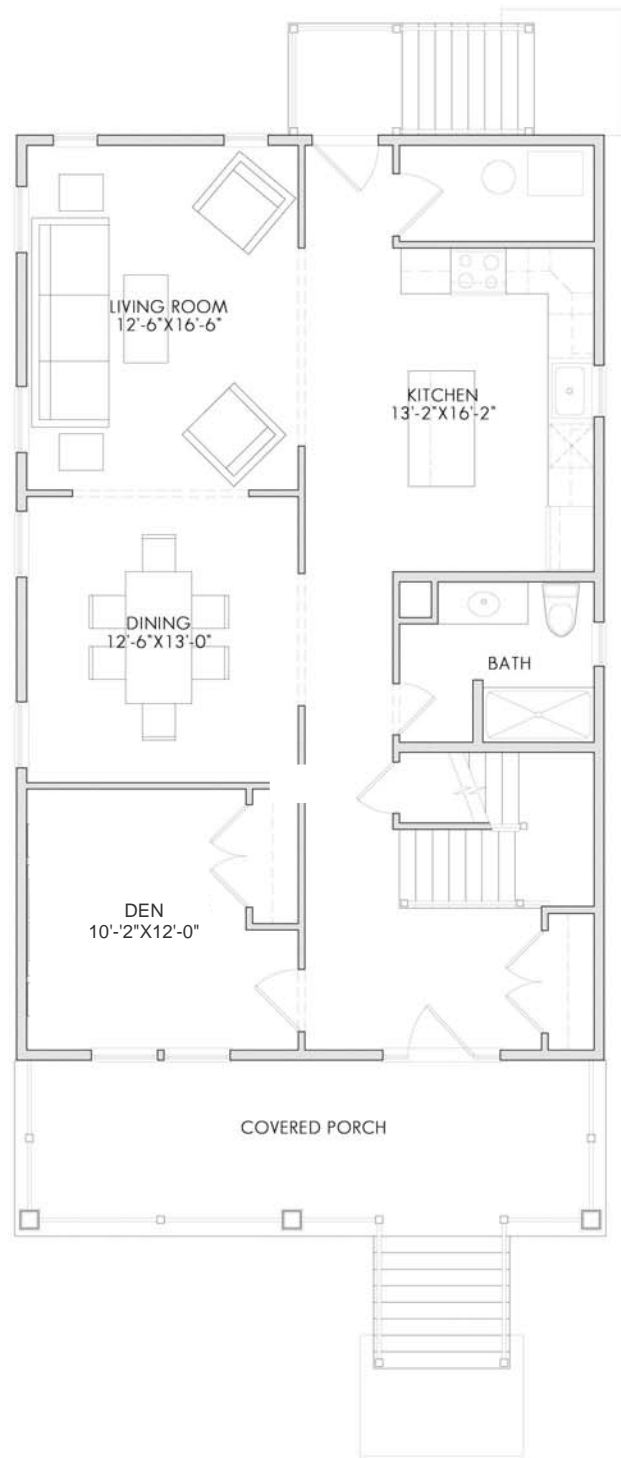

LEVEL ONE FLOOR PLAN
SCALE: 1/4" = 1'-0"

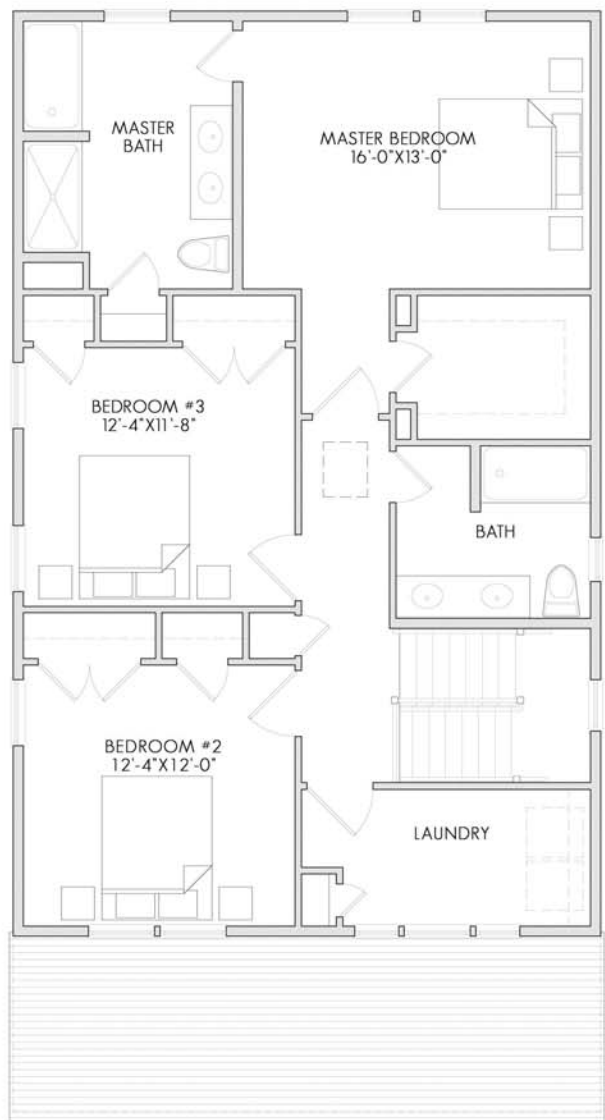

LEVEL TWO FLOOR PLAN
SCALE: 1/4" = 1'-0"



FRONT ELEVATION
SCALE: 1/4" = 1'-0"



NEW JERSEY RECONSTRUCT, REHABILITATE, ELEVATE AND MITIGATE (RREM) PROGRAM
"MAX ALLOWABLE" MODEL HOME DESIGNS





FRONT ELEVATION- FILLMORE

COLOR SCHEME B



FRONT ELEVATION- FILLMORE

COLOR SCHEME C



NEW JERSEY RECONSTRUCT, REHABILITATE, ELEVATE AND MITIGATE (RREM) PROGRAM
"MAX ALLOWABLE" MODEL HOME DESIGNS

